


LAYOUT PLAN SHOWING WATER DISTRIBUTION LINE TO SRI DEVARAJ URS COLLEGE OF NURSING

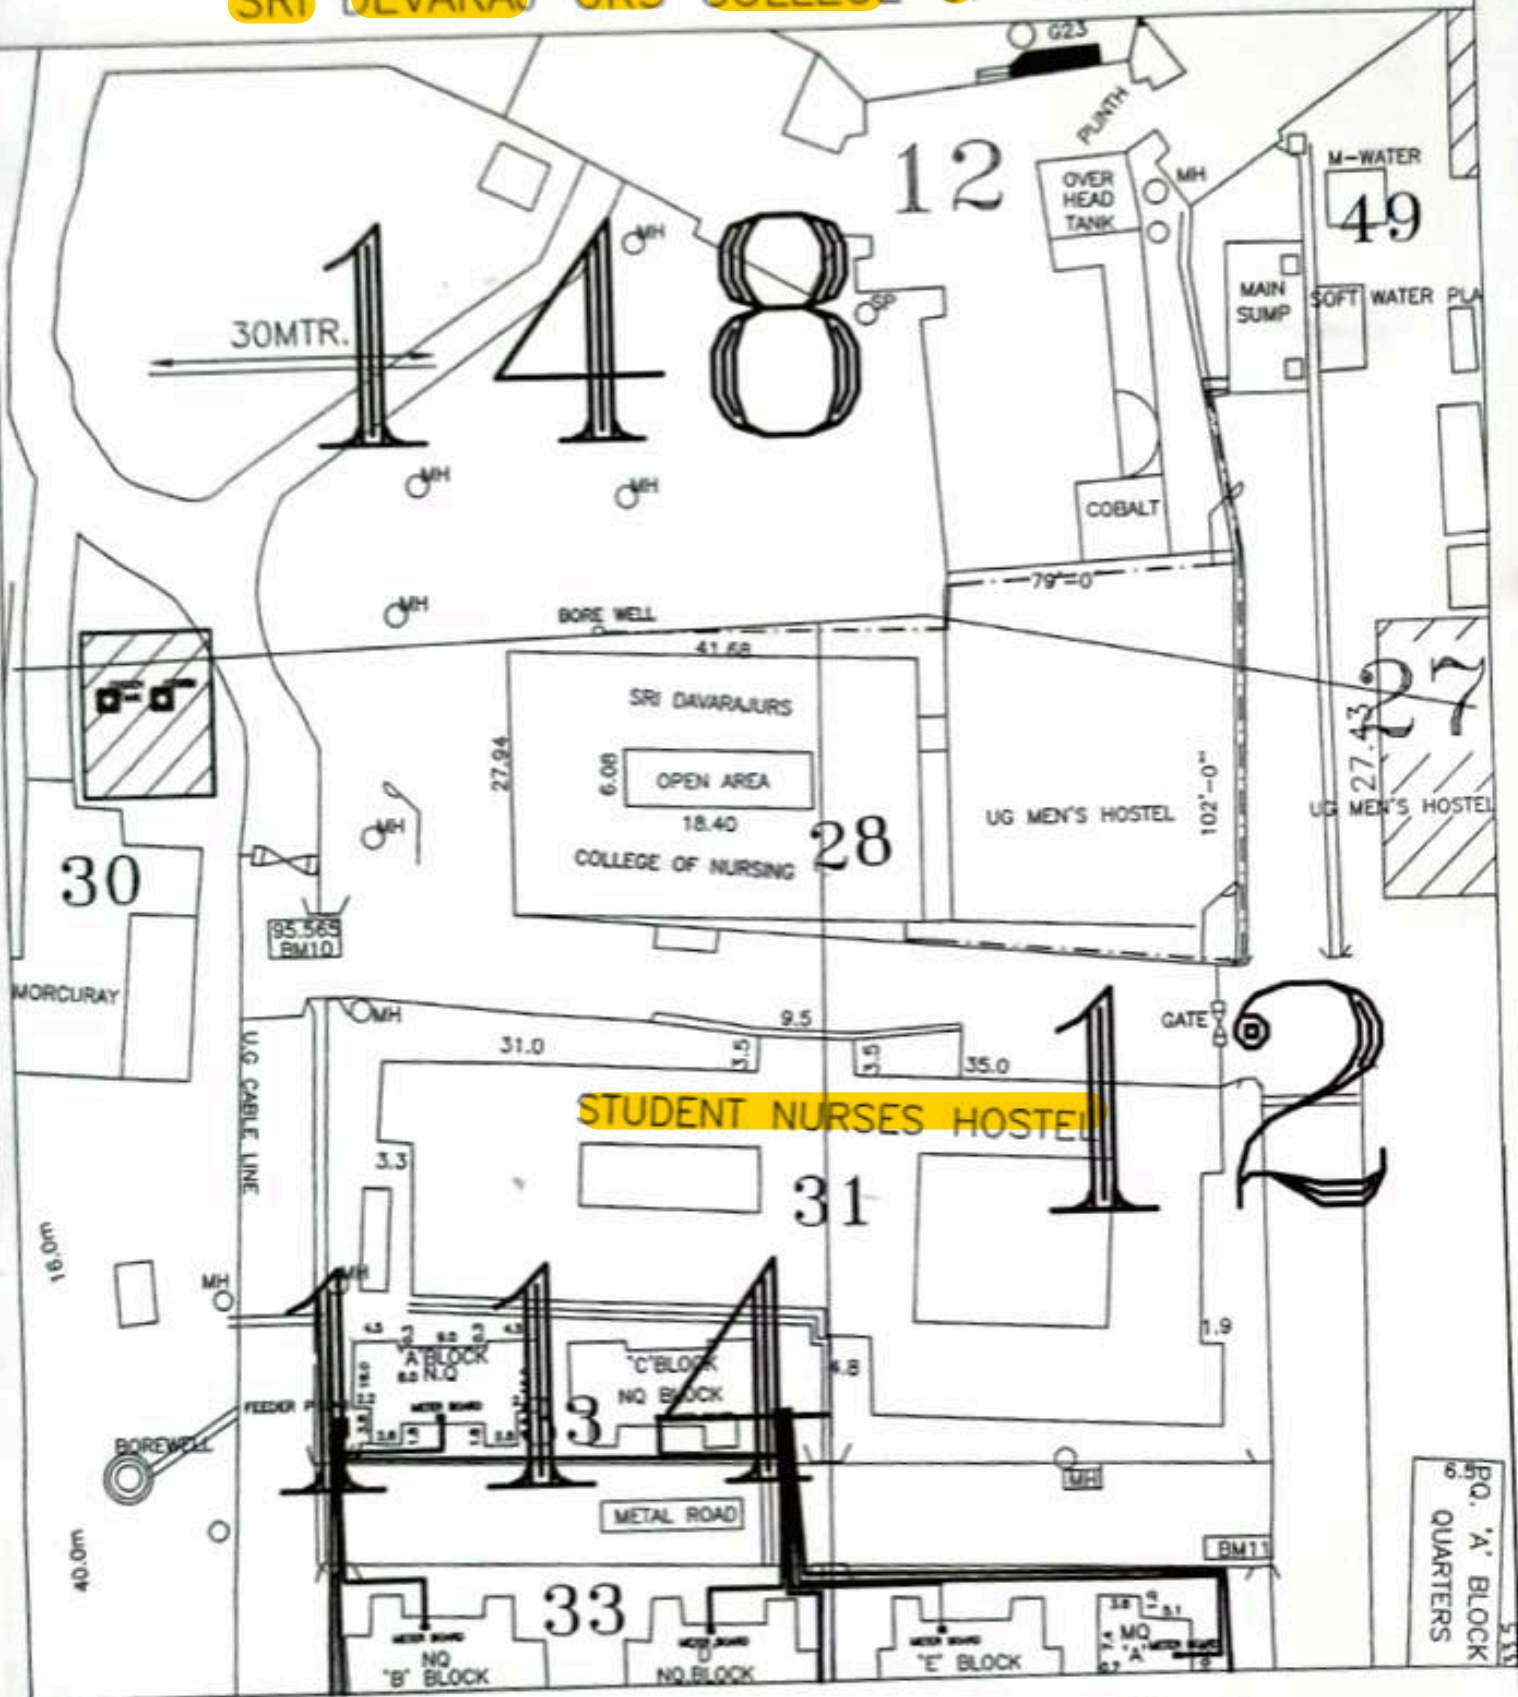

NOTE

--- WATER DISTRIBUTION LINE TO NURSING COLLEGE

Gayathri
IQAC ADAR-11

Sri Devaraj Urs College of Nursing
Tamaka, Kolar-563101.

[Signature]
Principal

Sri Devaraj Urs College of Nursing Principal
Tamaka, Kolar-563101

[Signature]